


TVS. 0343/4

TEST VALLEY BOROUGH COUNCIL PLANNING DEPARTMENT	
Applic No.	TVS0343/4
Rec'd	16 MAR 1998
Decision	Permission GRANTED 20 APR 1998
SUBJECT TO CONDITIONS	

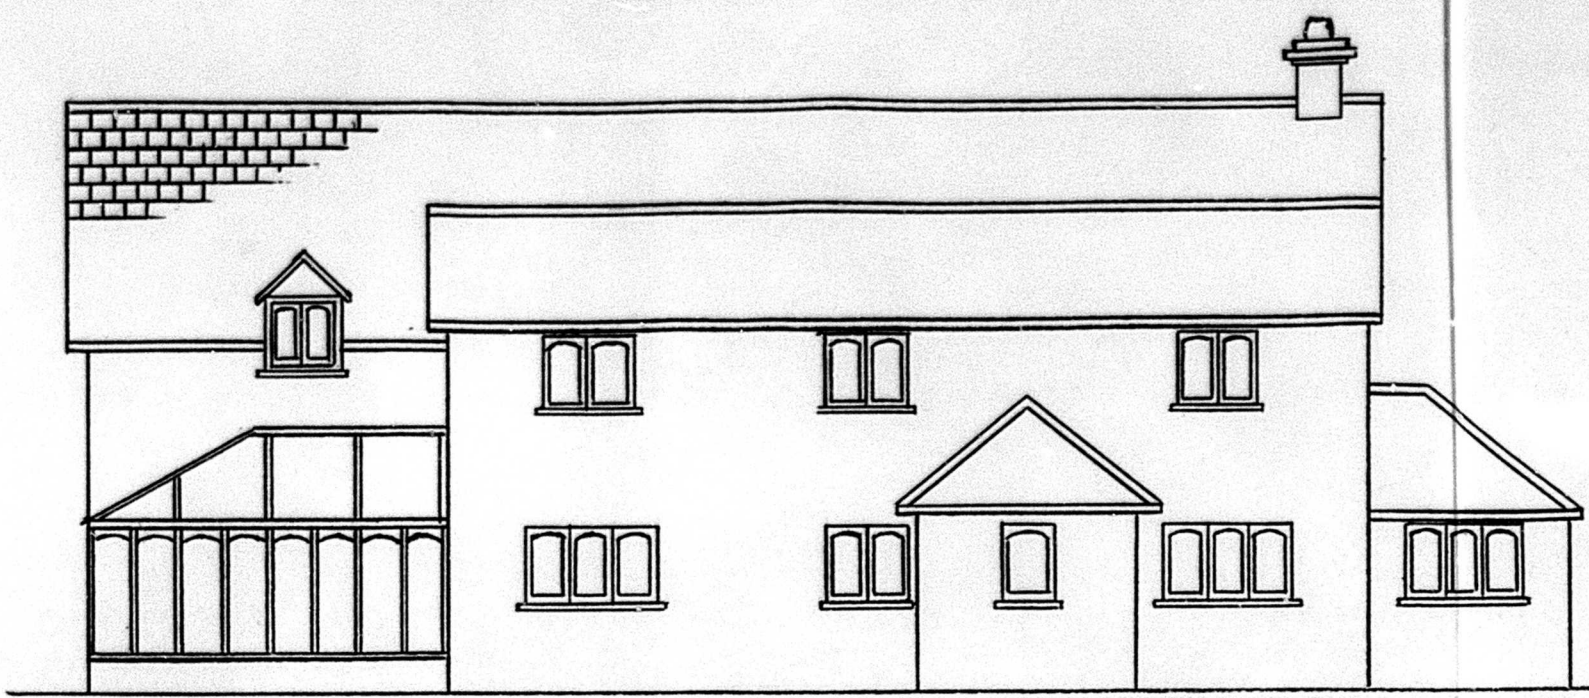


SOUTH EAST (FRONT) ELEVATION




SOUTH WEST ELEVATION

EXISTING ELEVATIONS (SCALE 1:100)

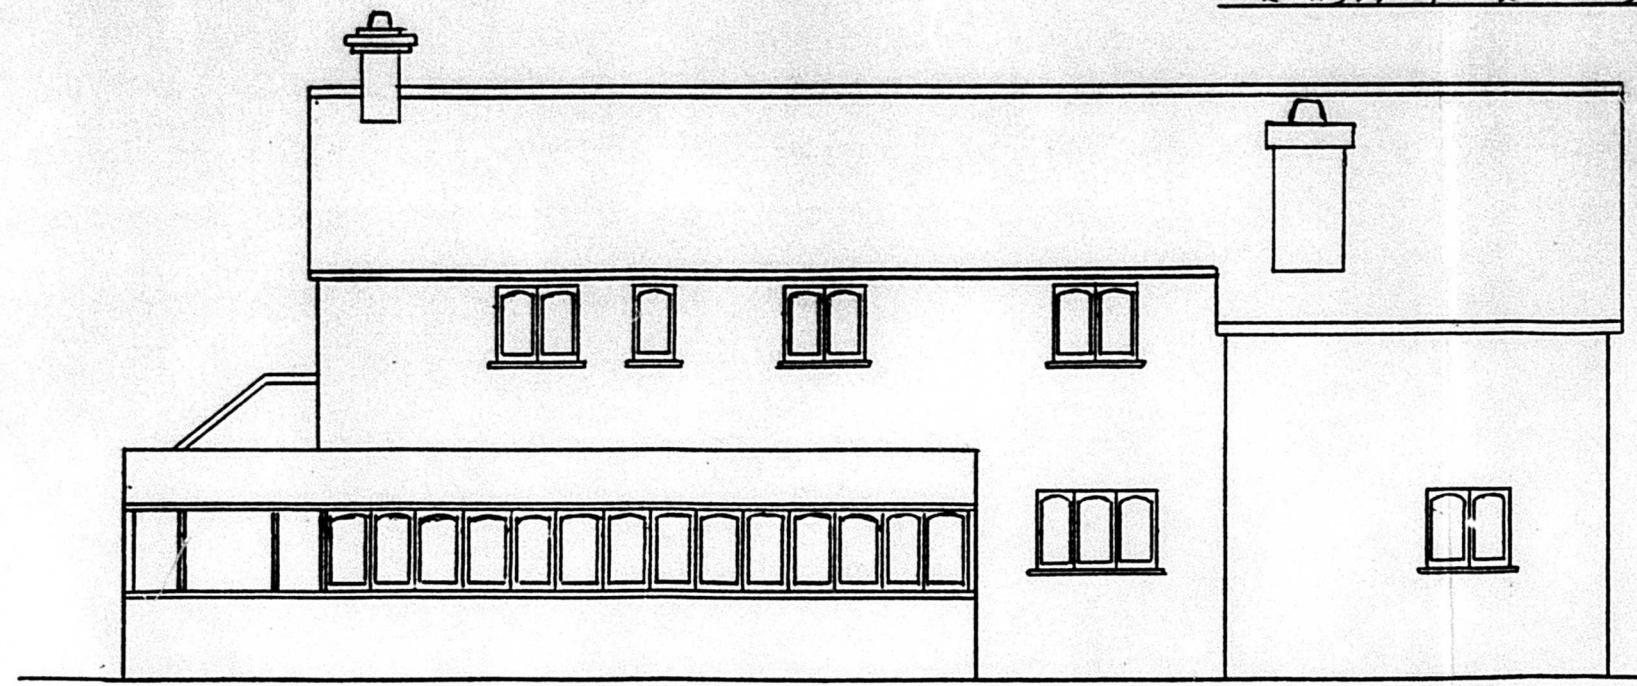

NORTH WEST (REAR) ELEVATION

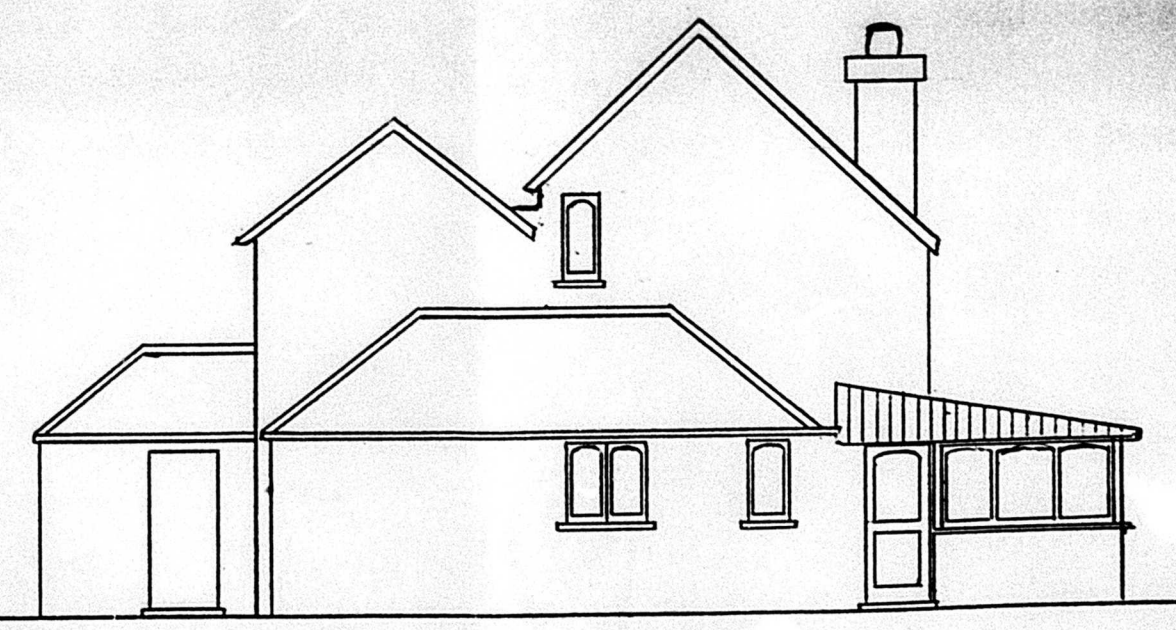

NORTH EAST ELEVATION

BRACKENWOOD FARM
BLACK HILL Rd WELLOW
AMENDED MAR 98
DRG. CANEWIN 7/95