


D4
TVS 0343/3

TEST VALLEY BOROUGH COUNCIL
PLANNING DEPARTMENT

Applic. No. TVS.0343/3.

Rec'd 12 JUL 1995

Decision
Permission GRANTED
17 AUG 1995
SUBJECT TO CONDITIONS

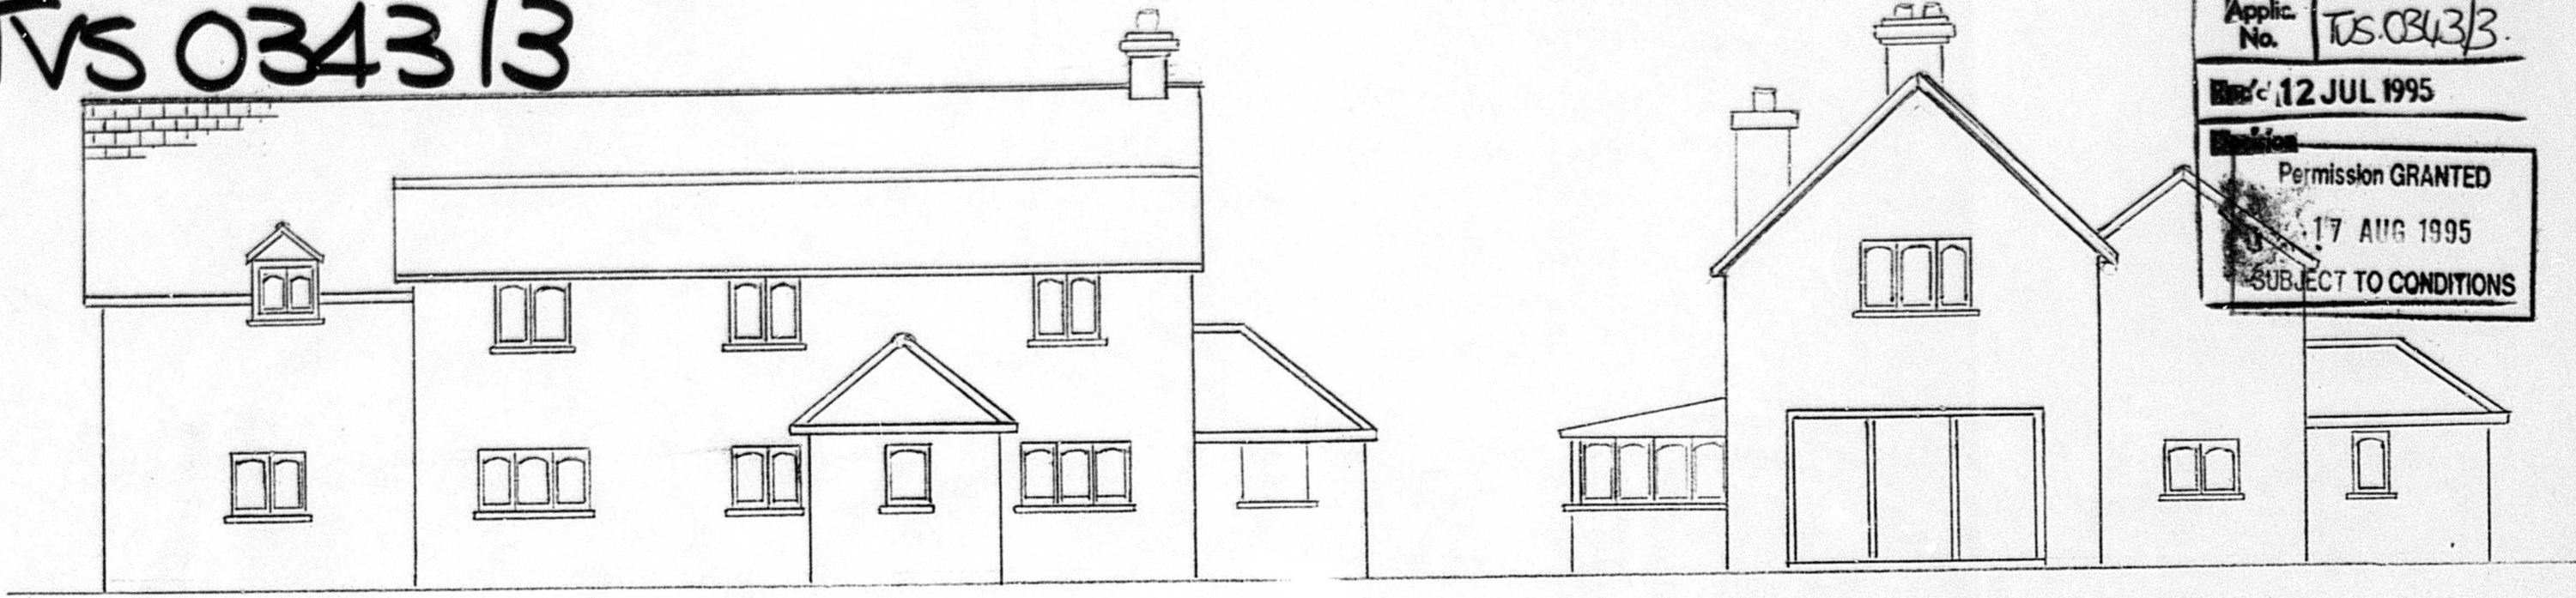


SOUTH EAST (FRONT) ELEVATION

SCALE 1:100

SOUTH WEST ELEVATION

EXISTING ELEVATIONS (SCALE 1:100)

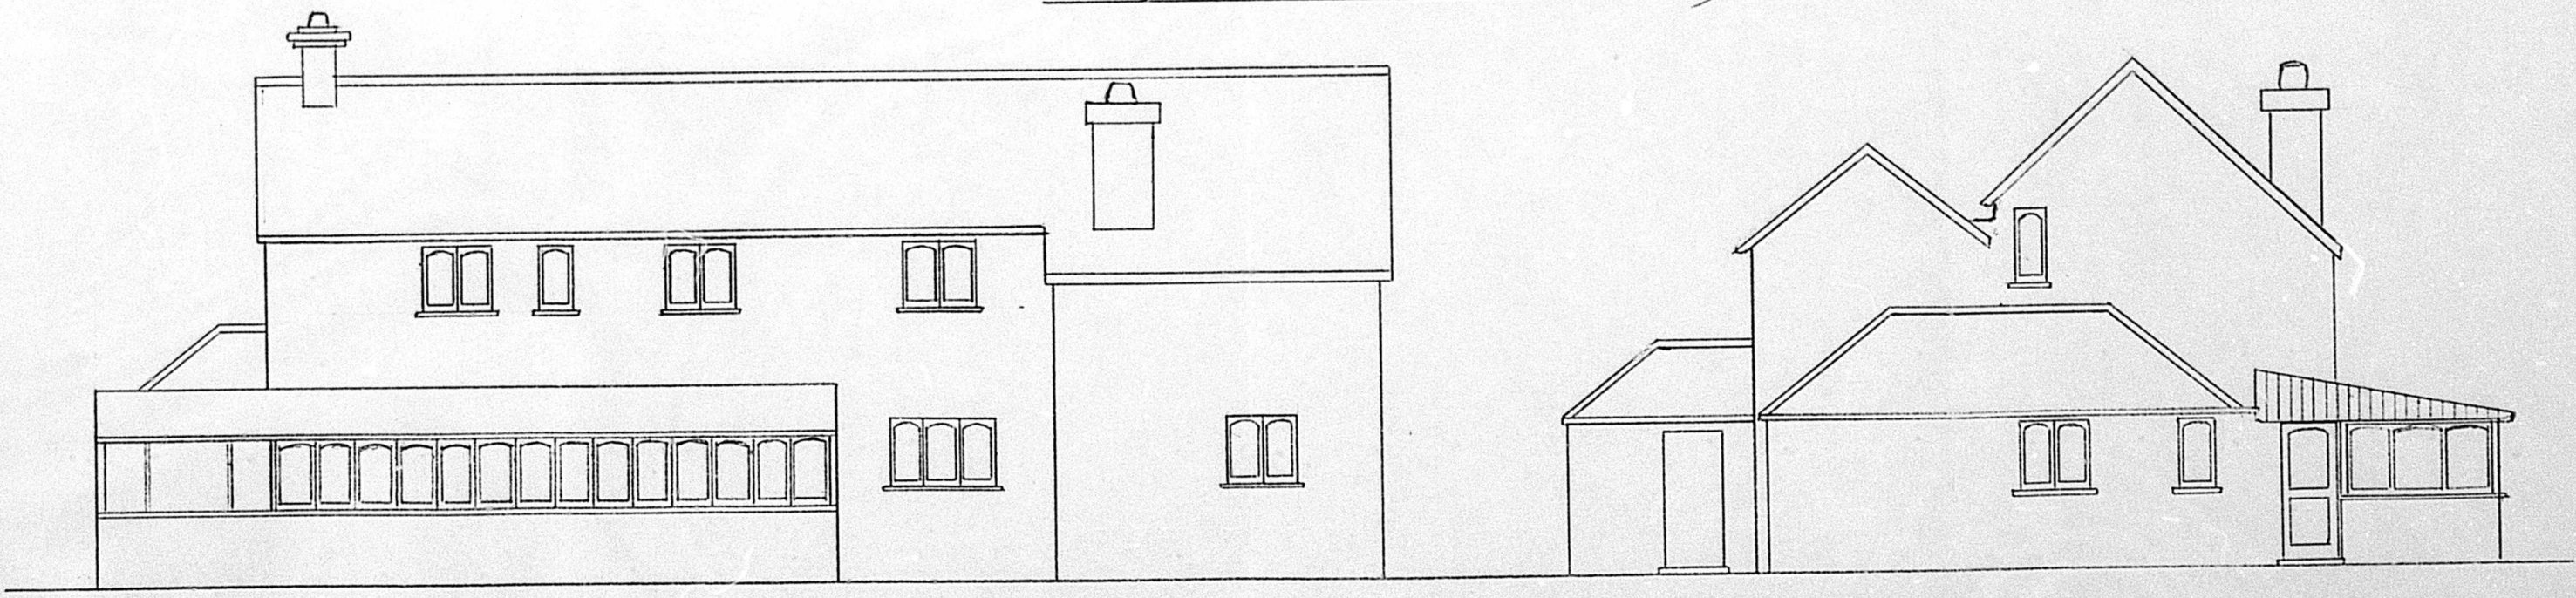

NORTH WEST (REAR) ELEVATION

NORTH EAST ELEVATION

BRACKENWOOD FARM
BLACK HILL RD WELLOW
DAG. CANEMAN 7/95