



SOUTH-EAST ELEVATION


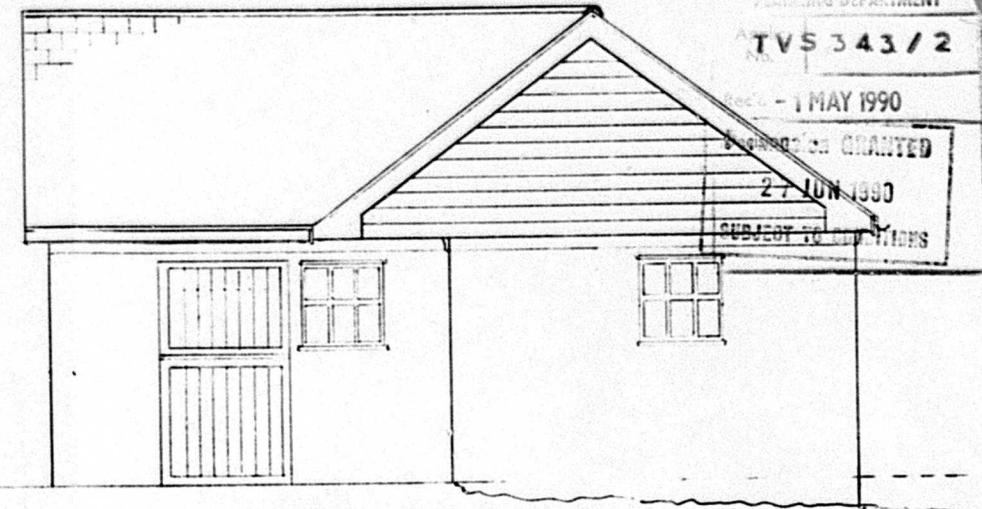


NORTH EAST ELEVATION

STURLEY BOROUGH COUNCIL  
PLANNING DEPARTMENT  
TVS 343/2  
1 MAY 1990  
APPROVED GRANTED  
27 JUN 1990  
SUBJECT TO CONDITIONS

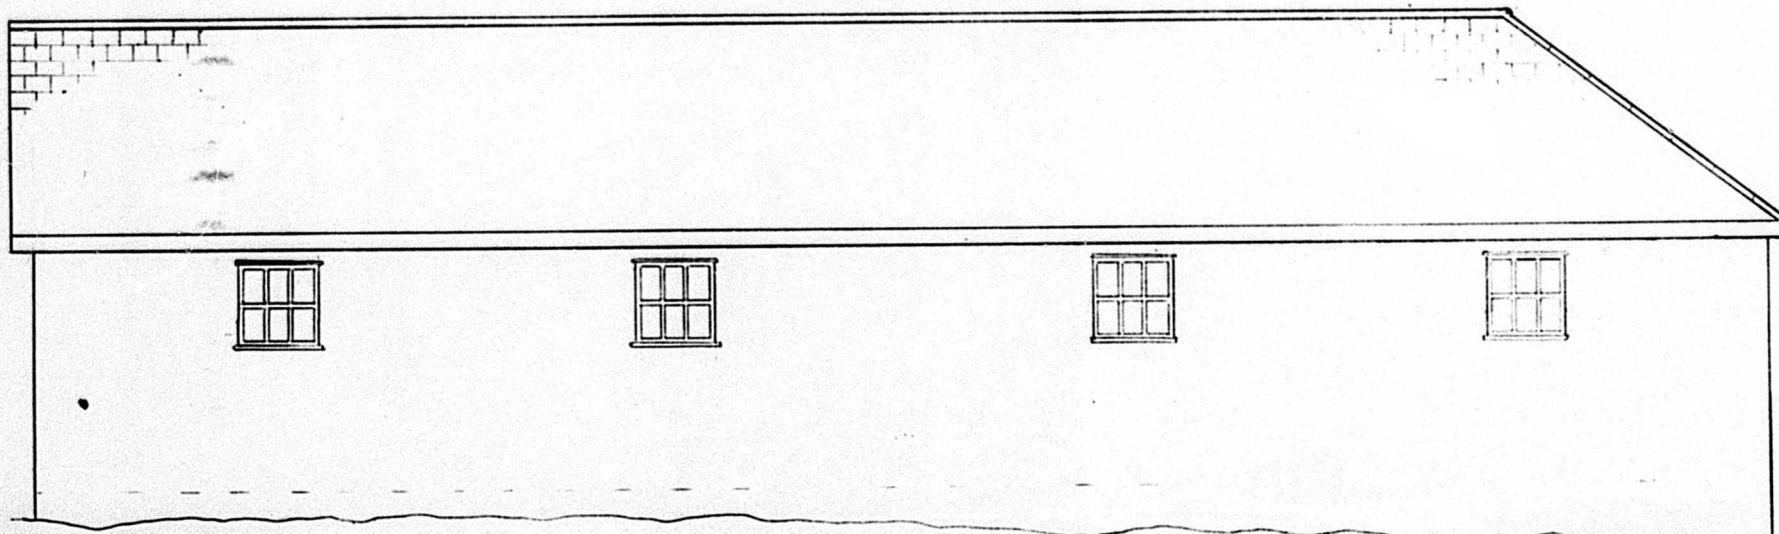

NORTH WEST ELEVATION

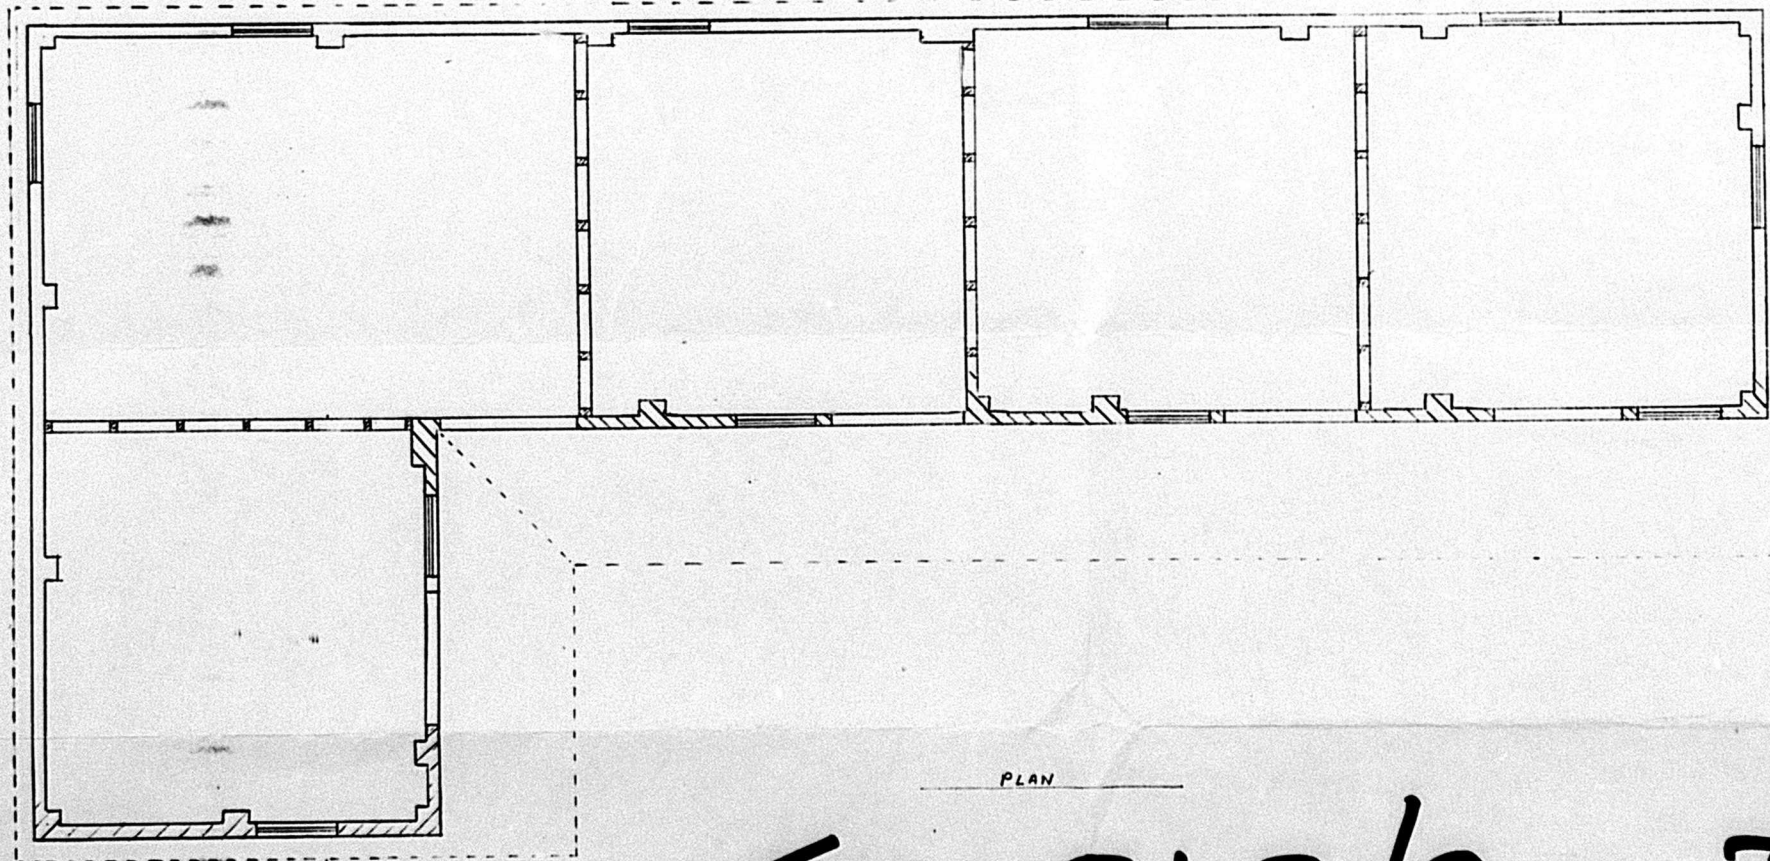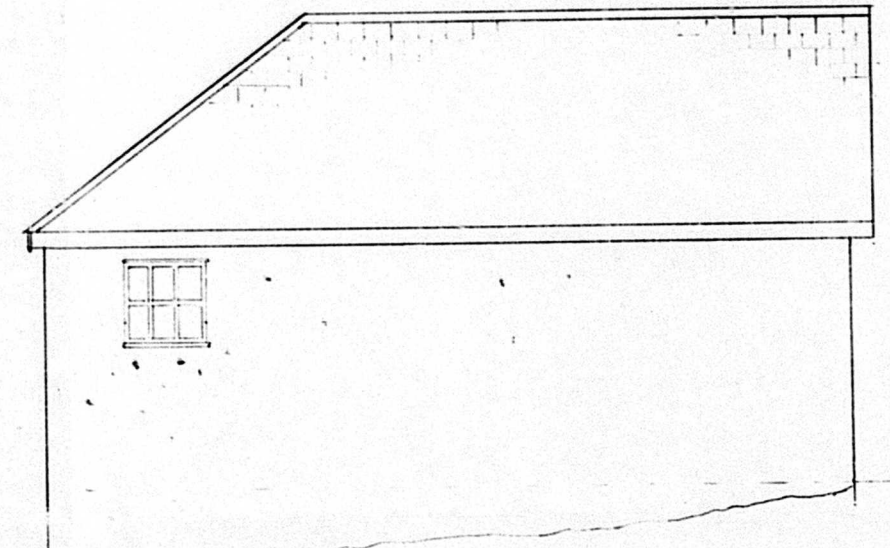

PLAN

ROOF: SLATE GREY REDLAND STONE WILD

WALLS: RENDERED BLOCKWORK

SCALE 1:50

TVS 343/2 D3

PROPOSED STABLE BLOCK  
BRACKENWOOD FARM  
BLACKHILL ROAD

GC, APR/90