
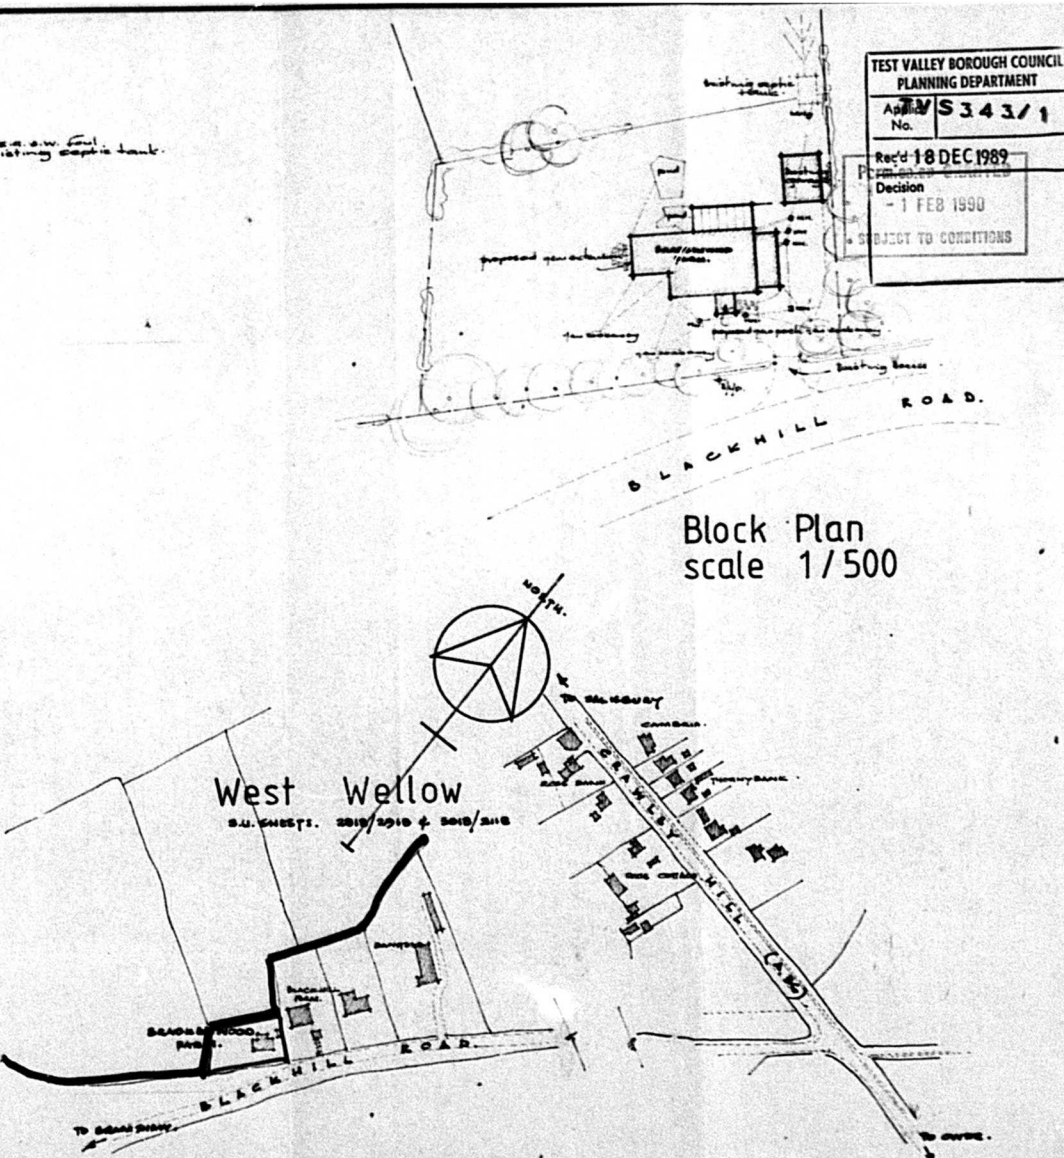


TEST VALLEY BOROUGH COUNCIL
 PLANNING DEPARTMENT
 Application No. **VS 343/1**
 Received **18 DEC 1989**
 Decision
 - 1 FEB 1990
 SUBJECT TO CONDITIONS

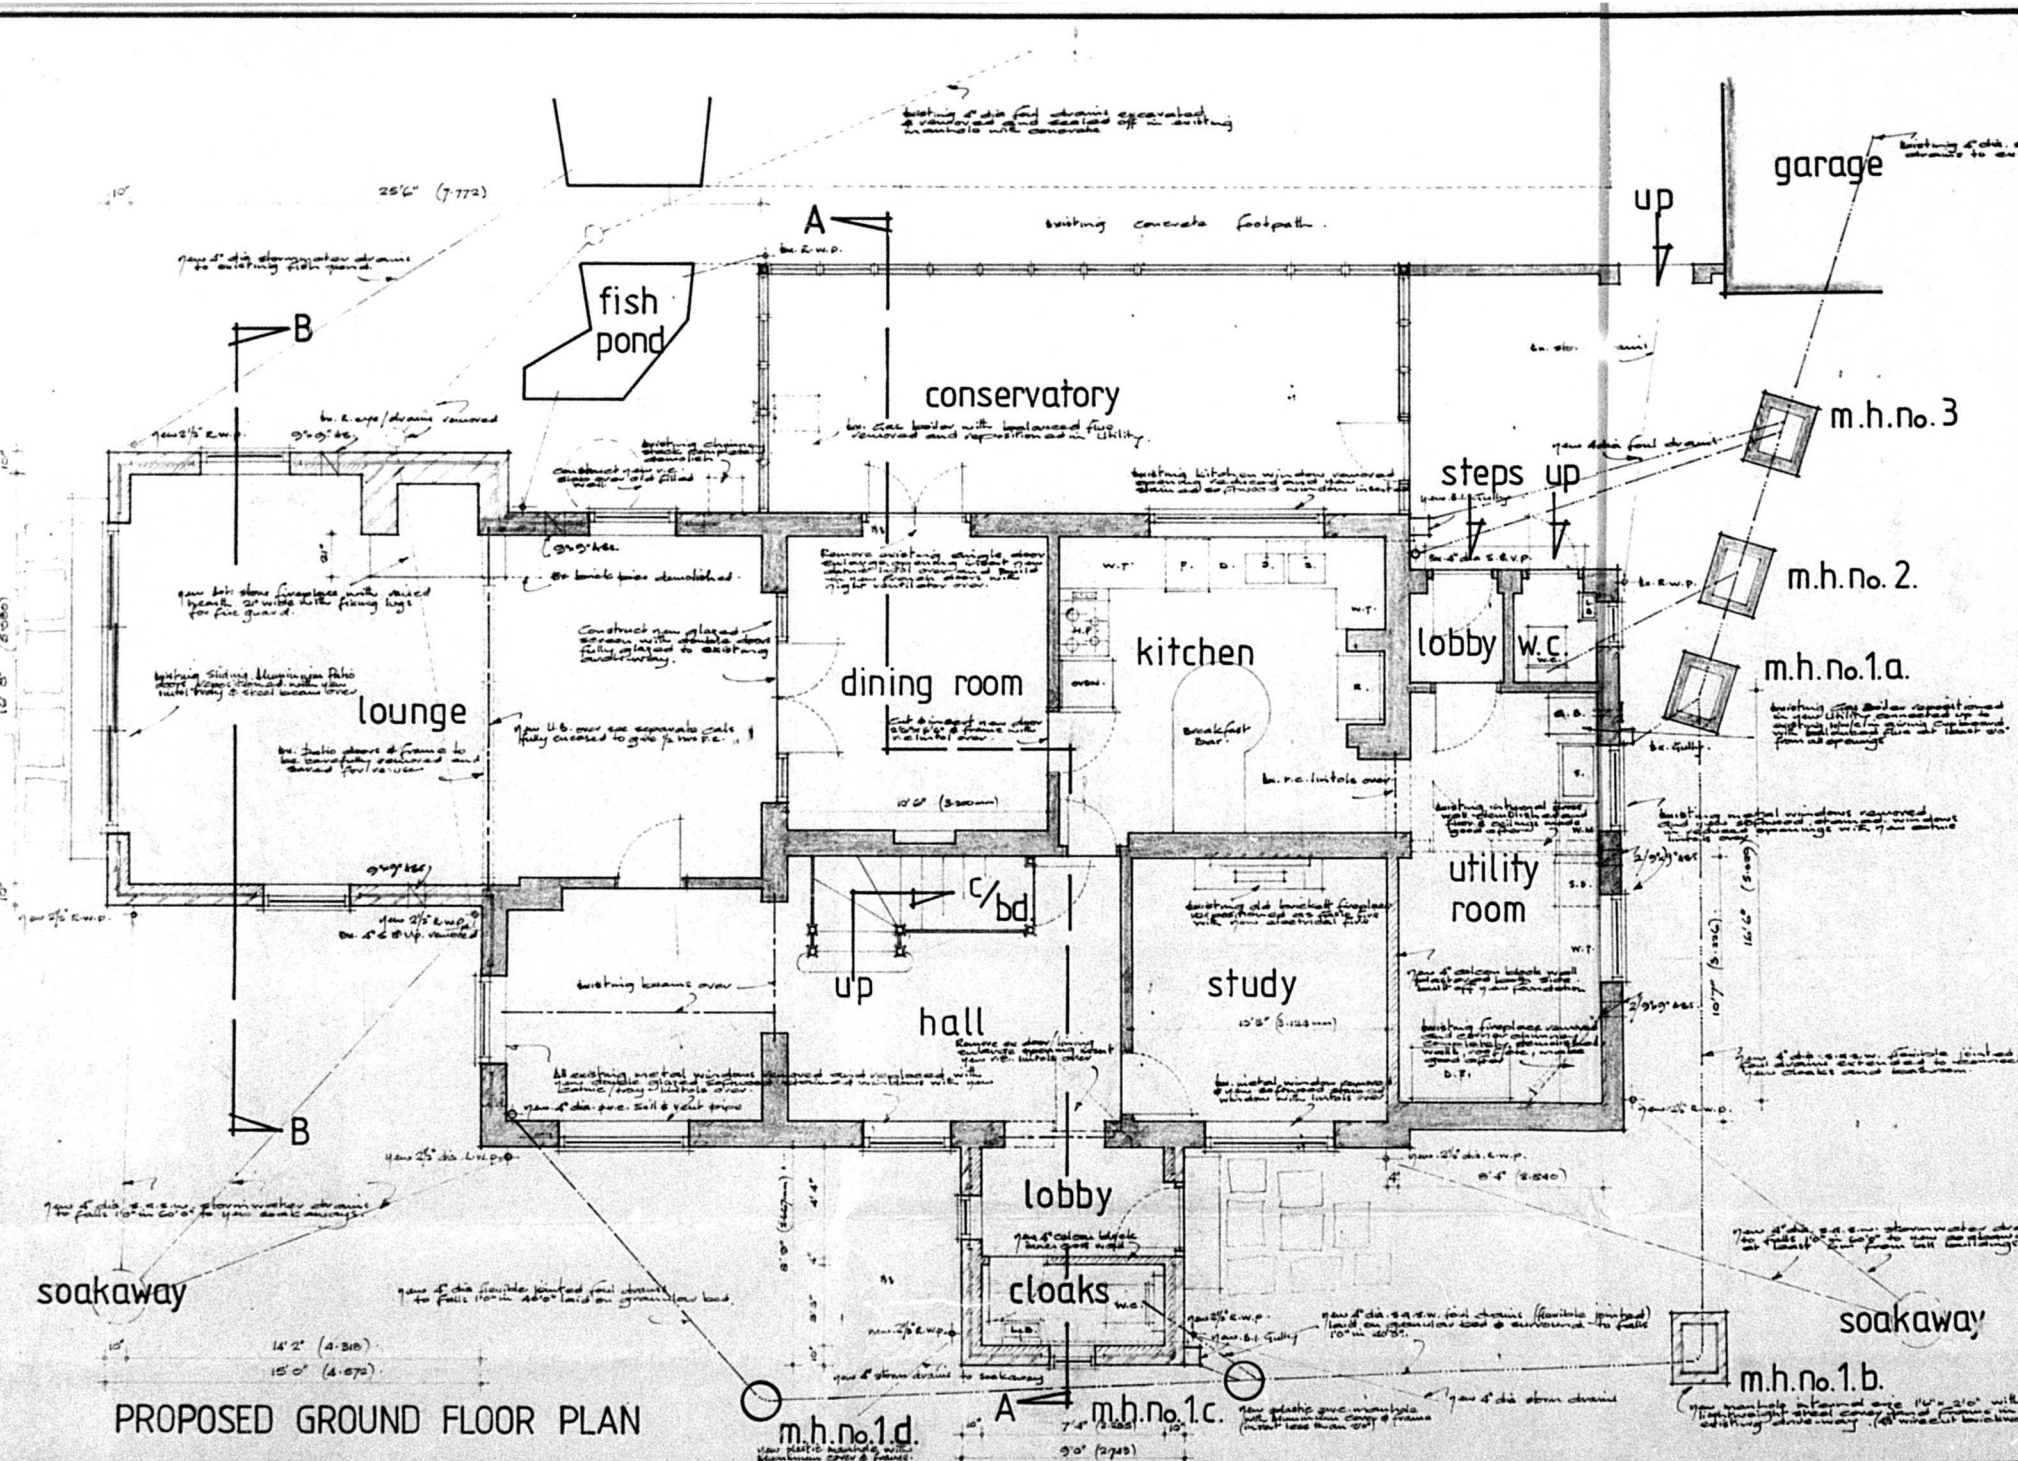

Block Plan
 scale 1/500

Key Plan
 scale 1/2500.

TVS 343/1 D2

PROPOSED GROUND FLOOR PLAN

date november. 1989.
 drawing no. pds/89/1043/1.b.
 drawn t.r.w.f.
 scale 1/4" to 1' 0"

PROPOSED ALTERATIONS & ADDITIONS TO EXISTING COTTAGE AT BRACKENWOOD FARM,
 BLACKHILL ROAD, WEST WELLOW, NR. ROMSEY, HANTS. for MR. & MRS. D. HICKSON.

plans & drawing services,
 surveyors, tutlands road,
 north baddesley,
 southampton,
 phone 0703 732923.