



TEST VALLEY BOROUGH COUNCIL
 PLANNING DEPARTMENT
 Application No. S 343/1
 Rec'd 18 DEC 1989
 Decision
 FLOOR PLAN GRANTED
 - 1 FEB 1990
 SUBJECT TO CONDITIONS

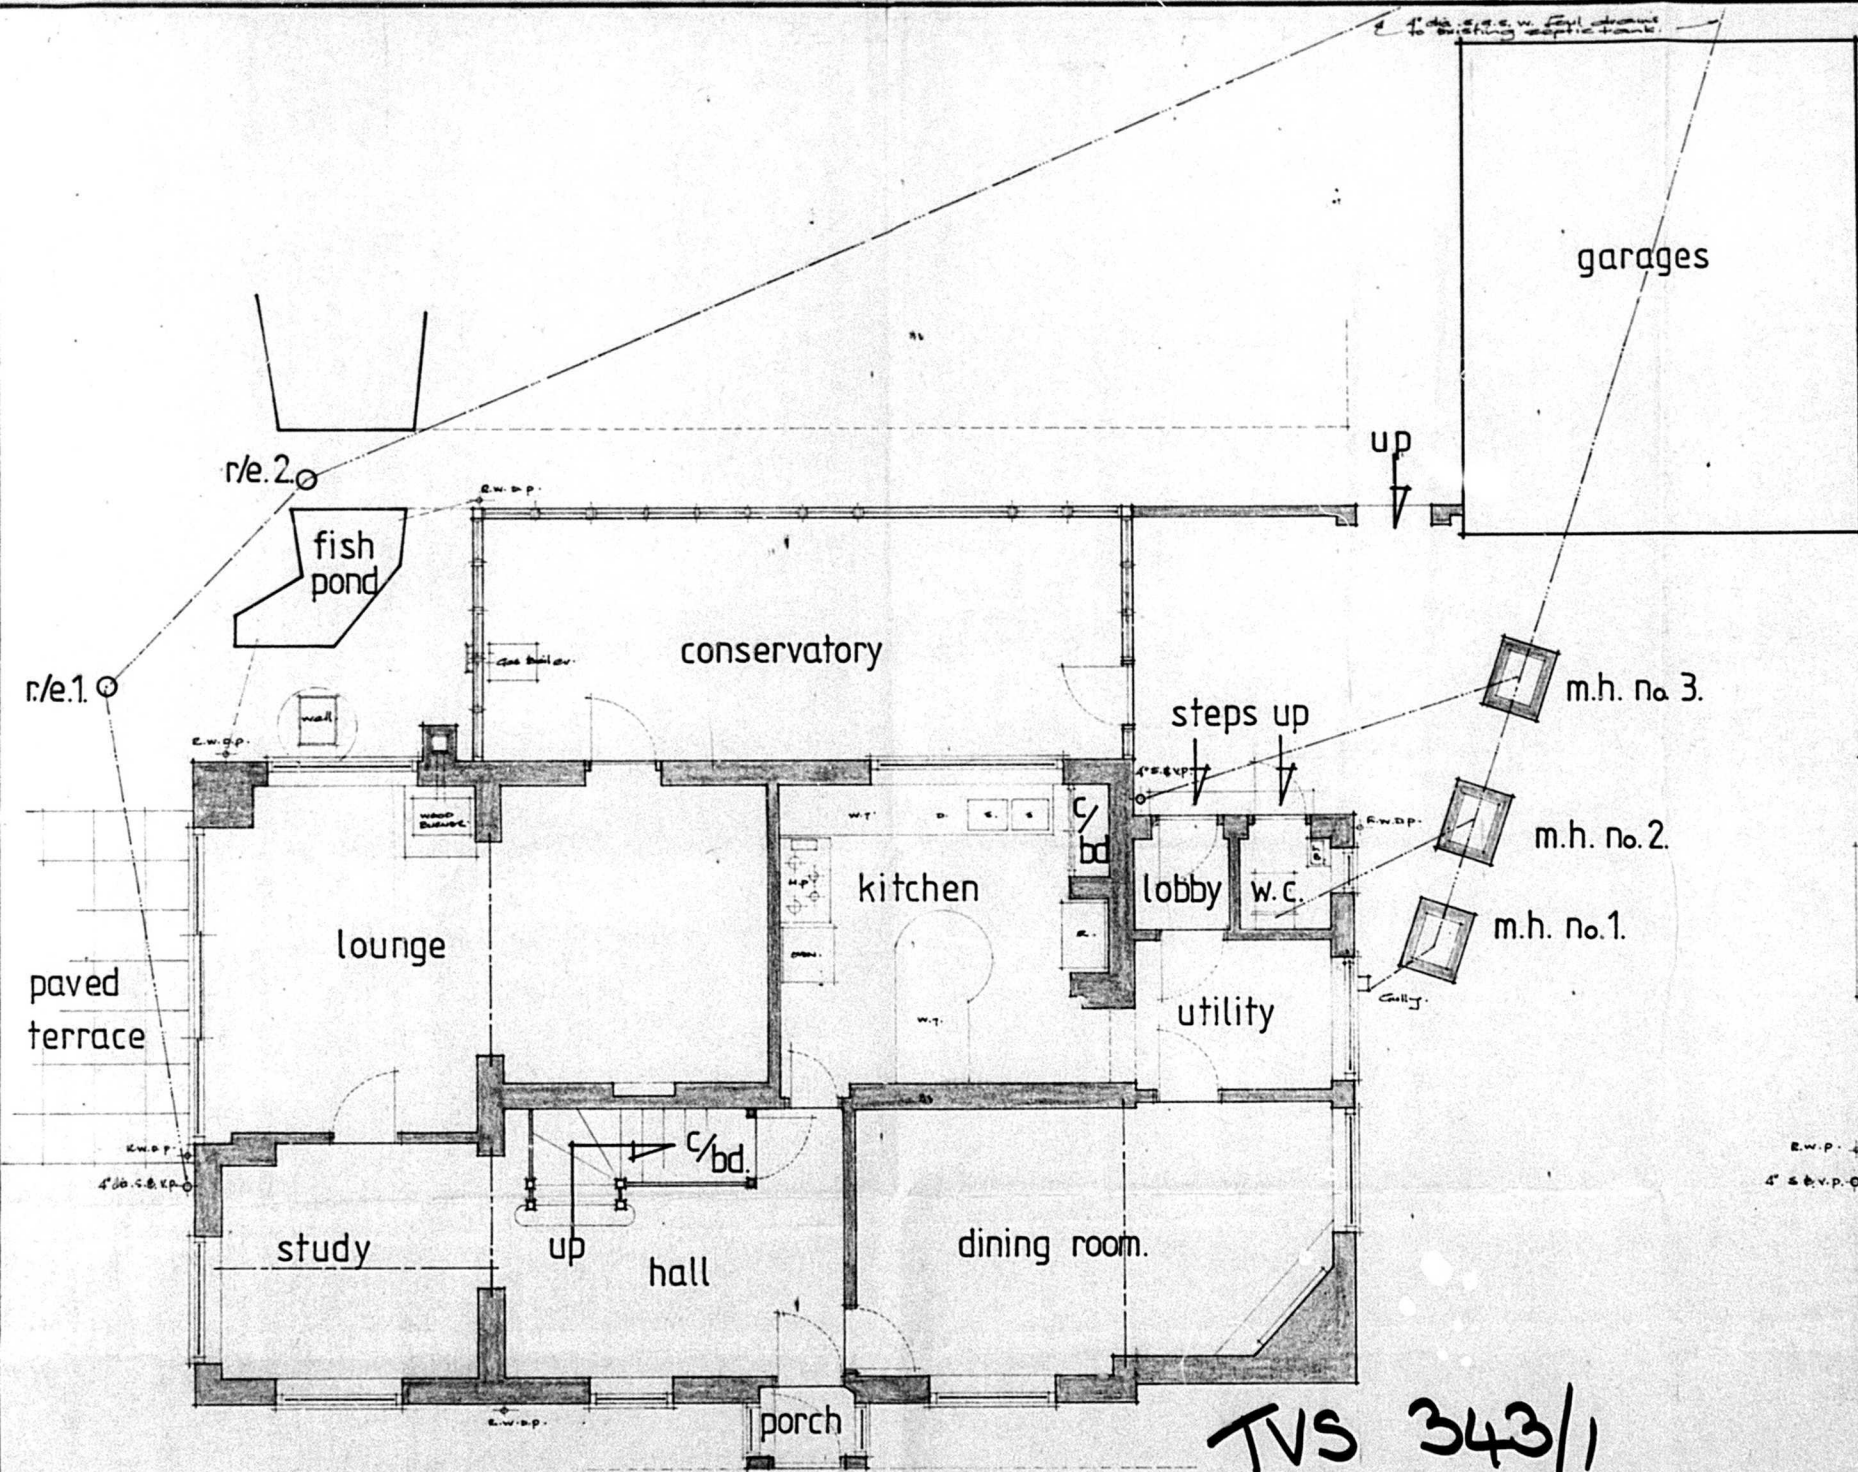

GROUND FLOOR PLAN ▹ ▸ EXISTING

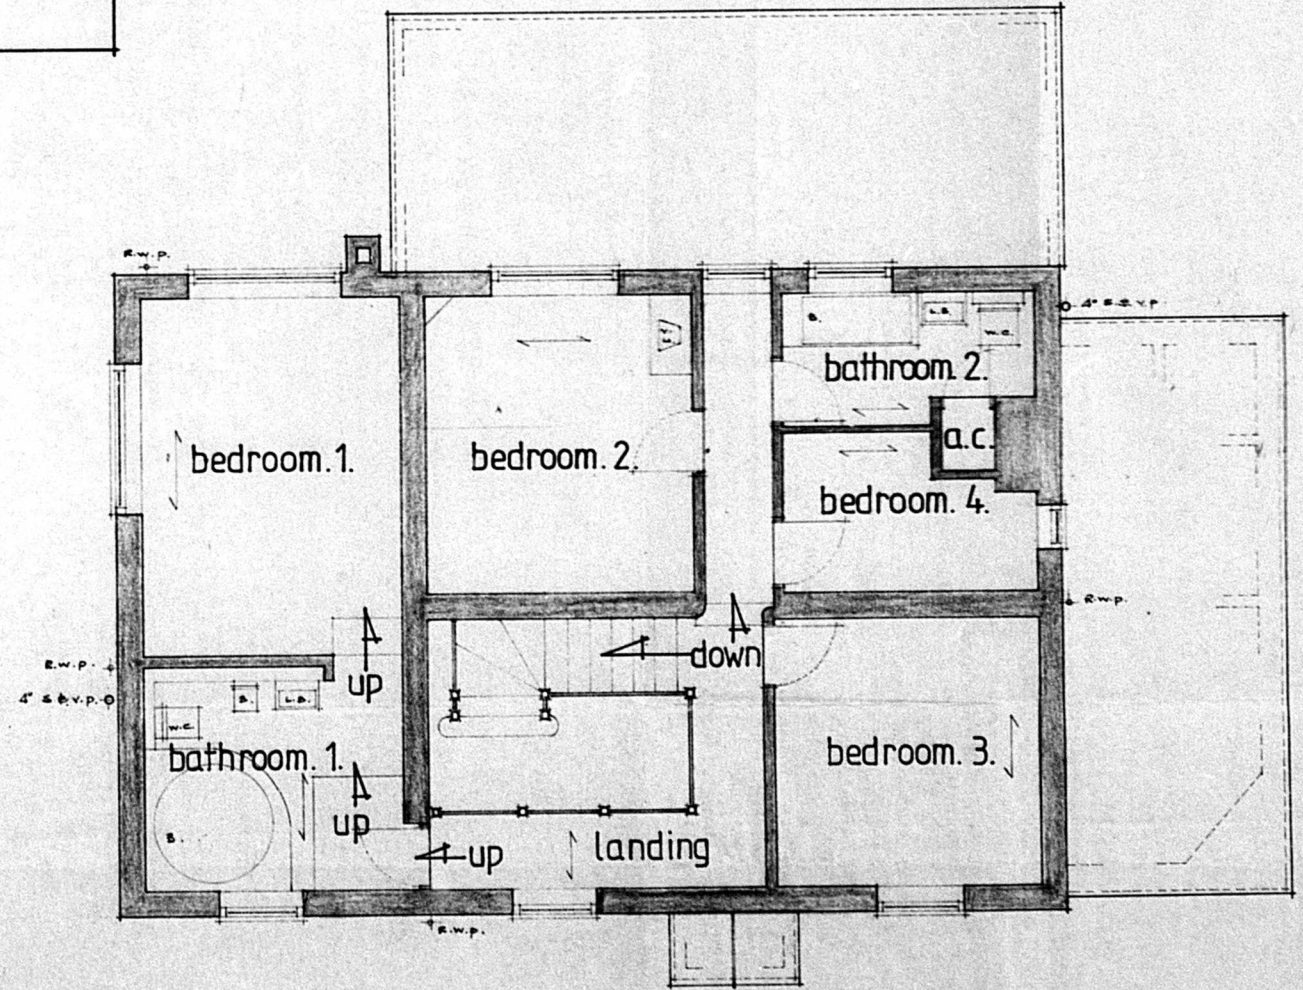

FIRST FLOOR PLAN ▹ ▸ EXISTING

TVS 343/1
 DI

date october. 1989.
 drawing no. pds/89/1043/1.a.
 drawn t.r.w.f.
 scale 1/4" to 1' 0"

EXISTING FLOOR PLAN LAYOUTS AT BRACKENWOOD FARM, BLACKHILL ROAD,
 WEST WELLOW, NEAR ROMSEY, HANTS. for MR. & MRS. D.E. HICKSON.

plans & drawing services,
 surveyors, tutlands road,
 north baddesley,
 southampton.
 phone 0703 732923.