



DS
TVS 0343/3

AMENDED PLAN
 WELLS VALLEY BOROUGH COUNCIL
 PLANNING DEPARTMENT
 Applic. No. TVS 0343/3
 Rec'd 10 AUG 1995
 Decision: Permission GRANTED
 17 AUG 1995
 SUBJECT TO CONDITIONS

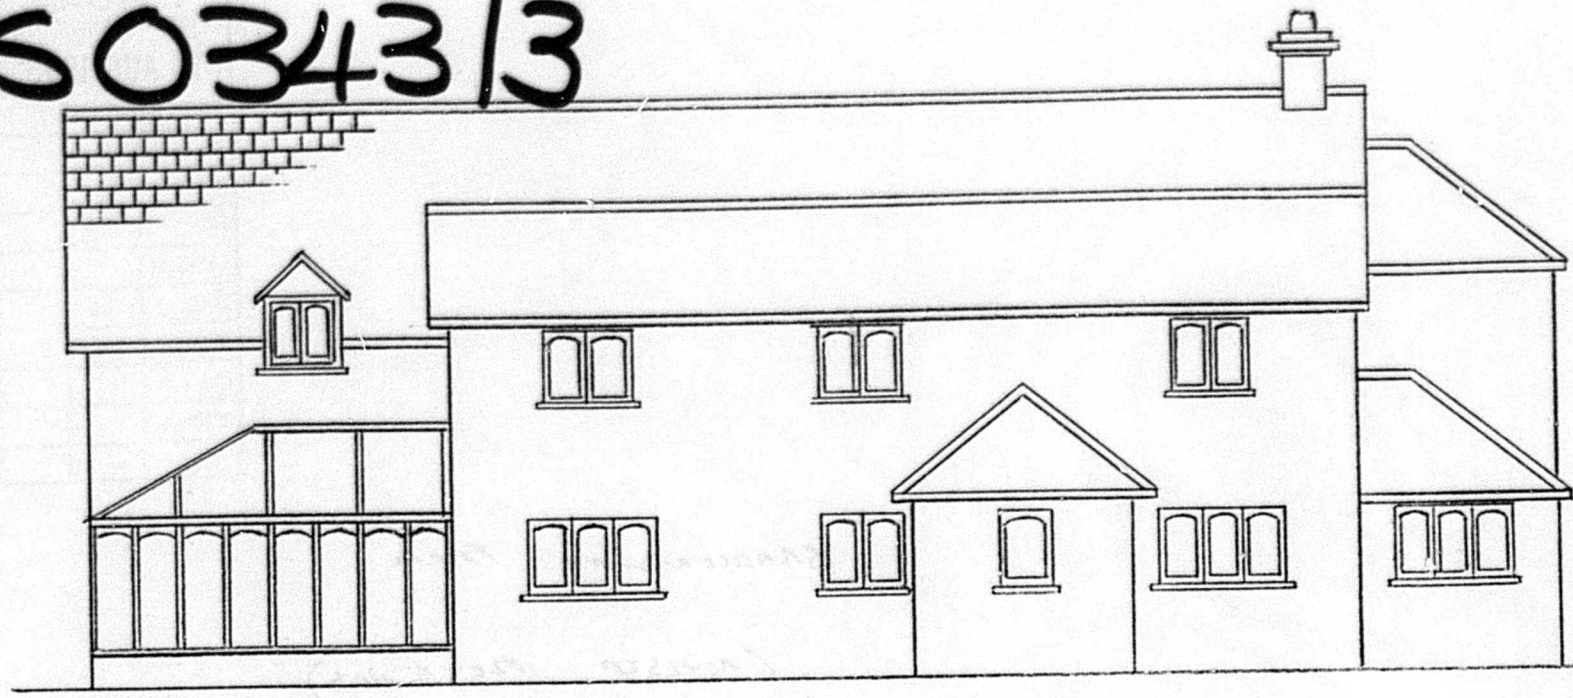


SOUTH EAST (FRONT) ELEVATION

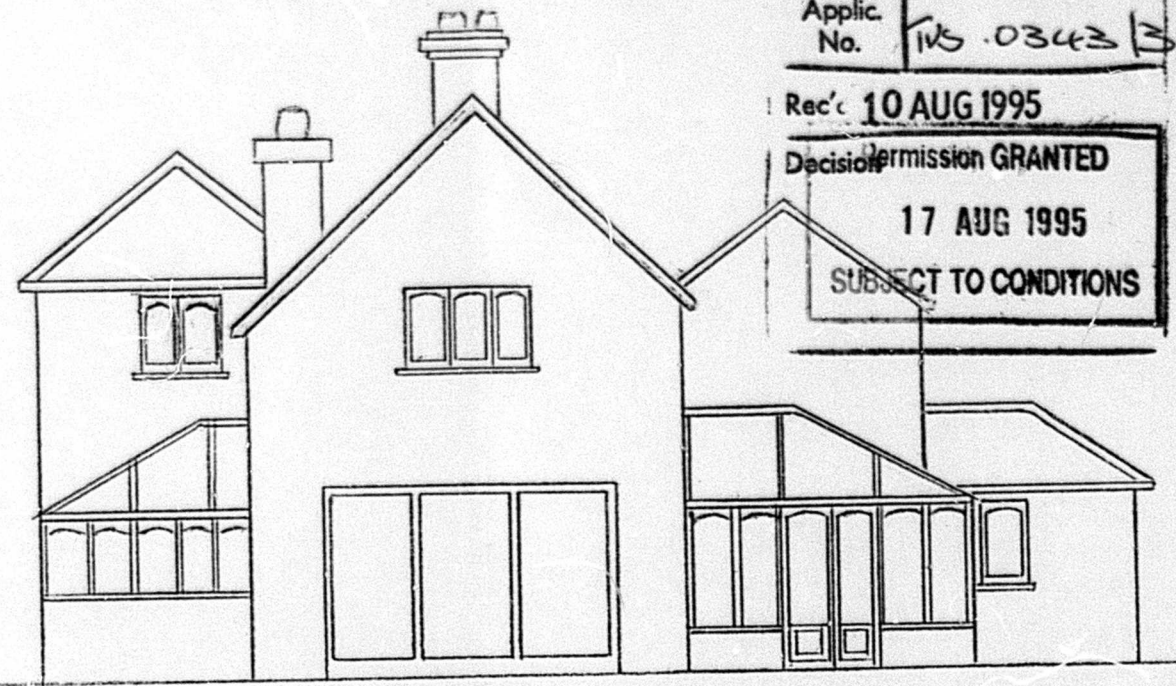

SOUTH WEST ELEVATION

SCALE 1:100

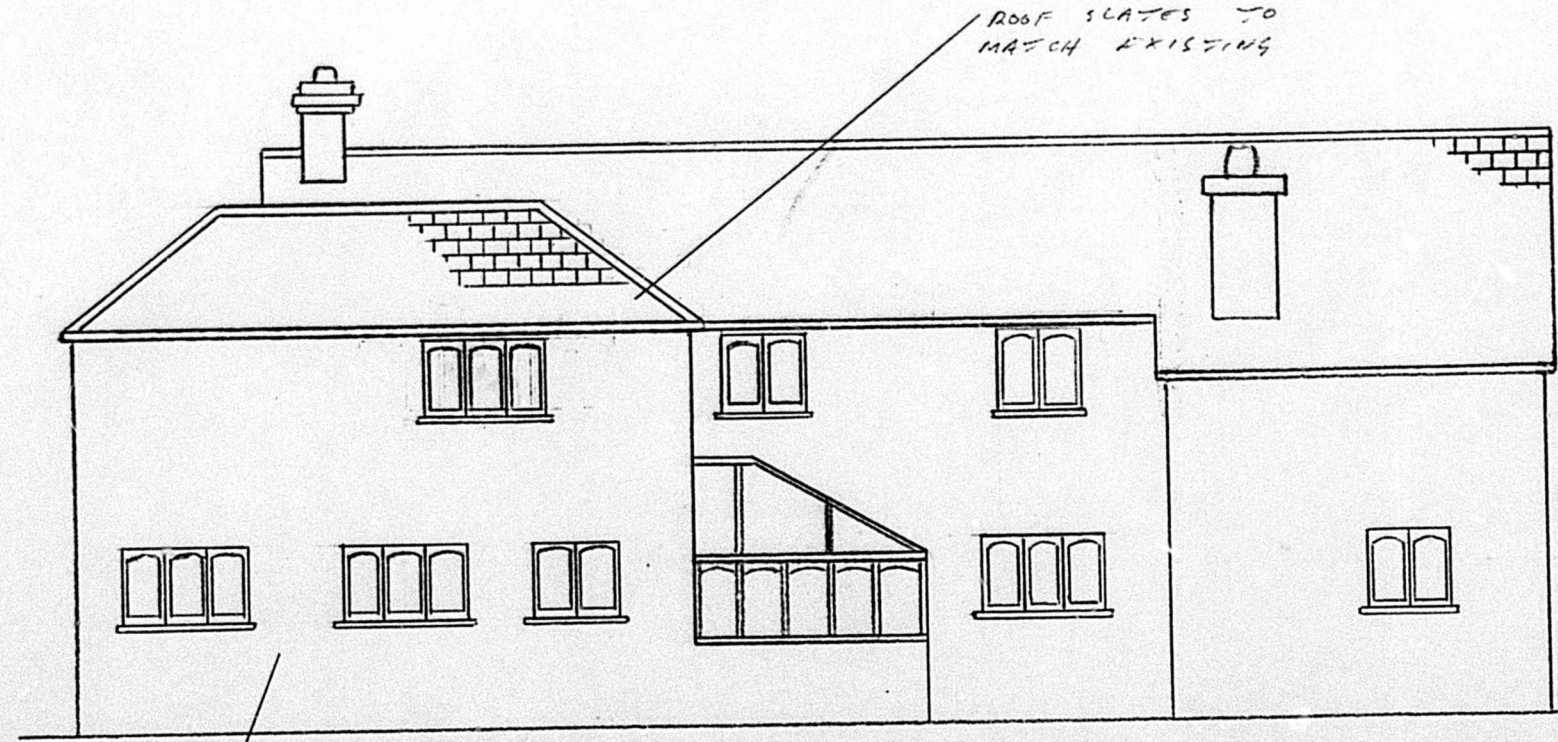


NORTH WEST (REAR) ELEVATION

RENDERED WALL TO MATCH EXISTING

CONSERVATORY(S):
(CONSTRUCTION)

STAINED TIMBER FRAME ON
 RENDERED BLOCK BASE, ALL TO MATCH
 EXISTING
 DOUBLE GLAZED UNITS TO VERTICAL
 ELEVATIONS WITH POLYCARBONATE ROOFING

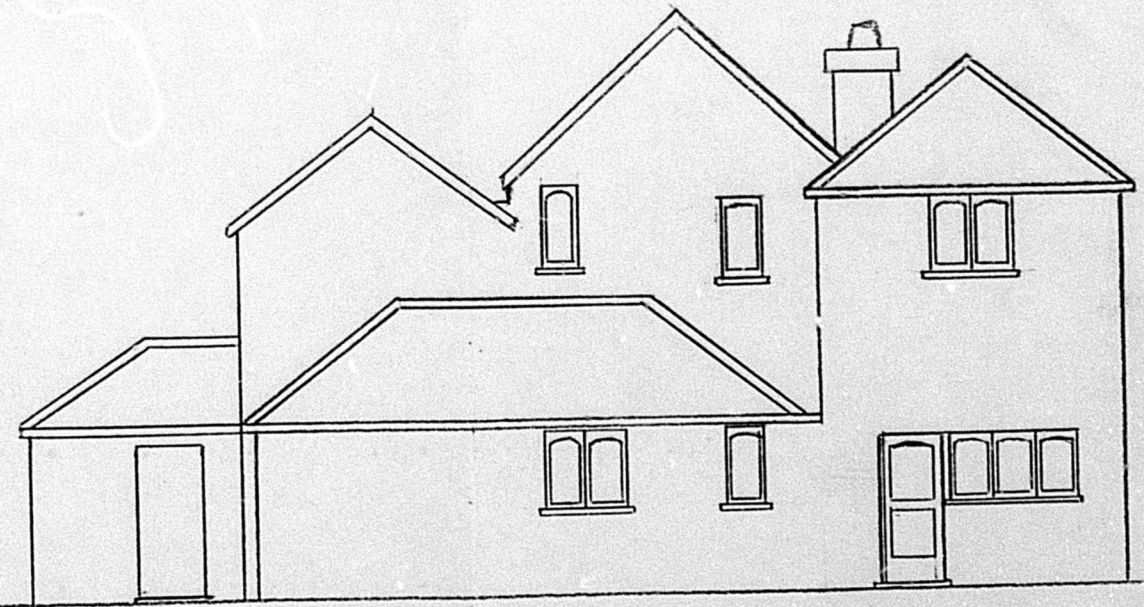

NORTH EAST ELEVATION

REF: TVS. 0343/3

BRACKENWOOD FARM
 BLACK HILL Rd, WELLOW
 PROPOSED ALTERATIONS
 (REVISION 1)
 A.S.
 CAMERON 1/8